


地 番	1495-1, 1495-3～1495-15	地 積 測 量 図	1/3
土地の所在	富山市寺町字前田		

座 標 求 積 表

地 番	㊦1495-1			
測 点	Xn	Yn	(Xn+1 - Xn-1) Yn	距 離
C19	77318.149	731.086	-4817.125654	10.51
C16	77311.463	739.203	-2733.572694	2.98
C15	77314.451	739.287	11007.244143	19.88
J9	77326.352	755.223	16022.055945	15.56
J15	77335.666	767.695	13089.967445	12.93
J13	77343.403	778.057	6794.771781	1.66
C14	77344.399	779.390	4612.430020	10.18
J11	77349.321	788.305	8202.313525	11.34
C10	77354.804	798.236	4574.690516	0.40
C9	77355.052	798.554	4050.265888	5.98
C26	77359.876	795.018	3758.050086	0.15
C24	77359.779	794.892	-1615.220544	4.00
C23	77357.844	791.390	-2253.087330	1.88
C22	77356.932	789.741	-5777.745156	13.27
J7	77350.528	778.109	-5859.938879	2.33
C21	77349.401	776.061	-6525.120888	12.16
J5	77342.120	766.313	-12231.121793	14.50
J3	77333.440	754.691	-13096.907614	14.49
J1	77324.766	743.076	-11434.453488	11.21
C20	77318.052	734.087	-4857.453679	3.00
		倍 面 積	910.041630	
		面 積	455.0208150	
		地 積	455.02	m ²

地 番	㊧1495-3			
測 点	Xn	Yn	(Xn+1 - Xn-1) Yn	距 離
C18	77324.780	723.013	-11781.496835	10.44
C19	77318.149	731.086	-4918.746608	3.00
C20	77318.052	734.087	4857.453679	11.21
J1	77324.766	743.076	12180.501792	12.00
J2	77334.444	735.968	10.303552	16.16
		倍 面 積	348.015580	
		面 積	174.0077900	
		地 積	174.00	m ²

地 番	㊨1495-4			
測 点	Xn	Yn	(Xn+1 - Xn-1) Yn	距 離
J1	77324.766	743.076	-746.048304	14.49
J3	77333.440	754.691	13845.561086	12.00
J4	77343.112	747.587	750.577348	14.49
J2	77334.444	735.968	-13502.068928	12.00
		倍 面 積	348.021202	
		面 積	174.0106010	
		地 積	174.01	m ²

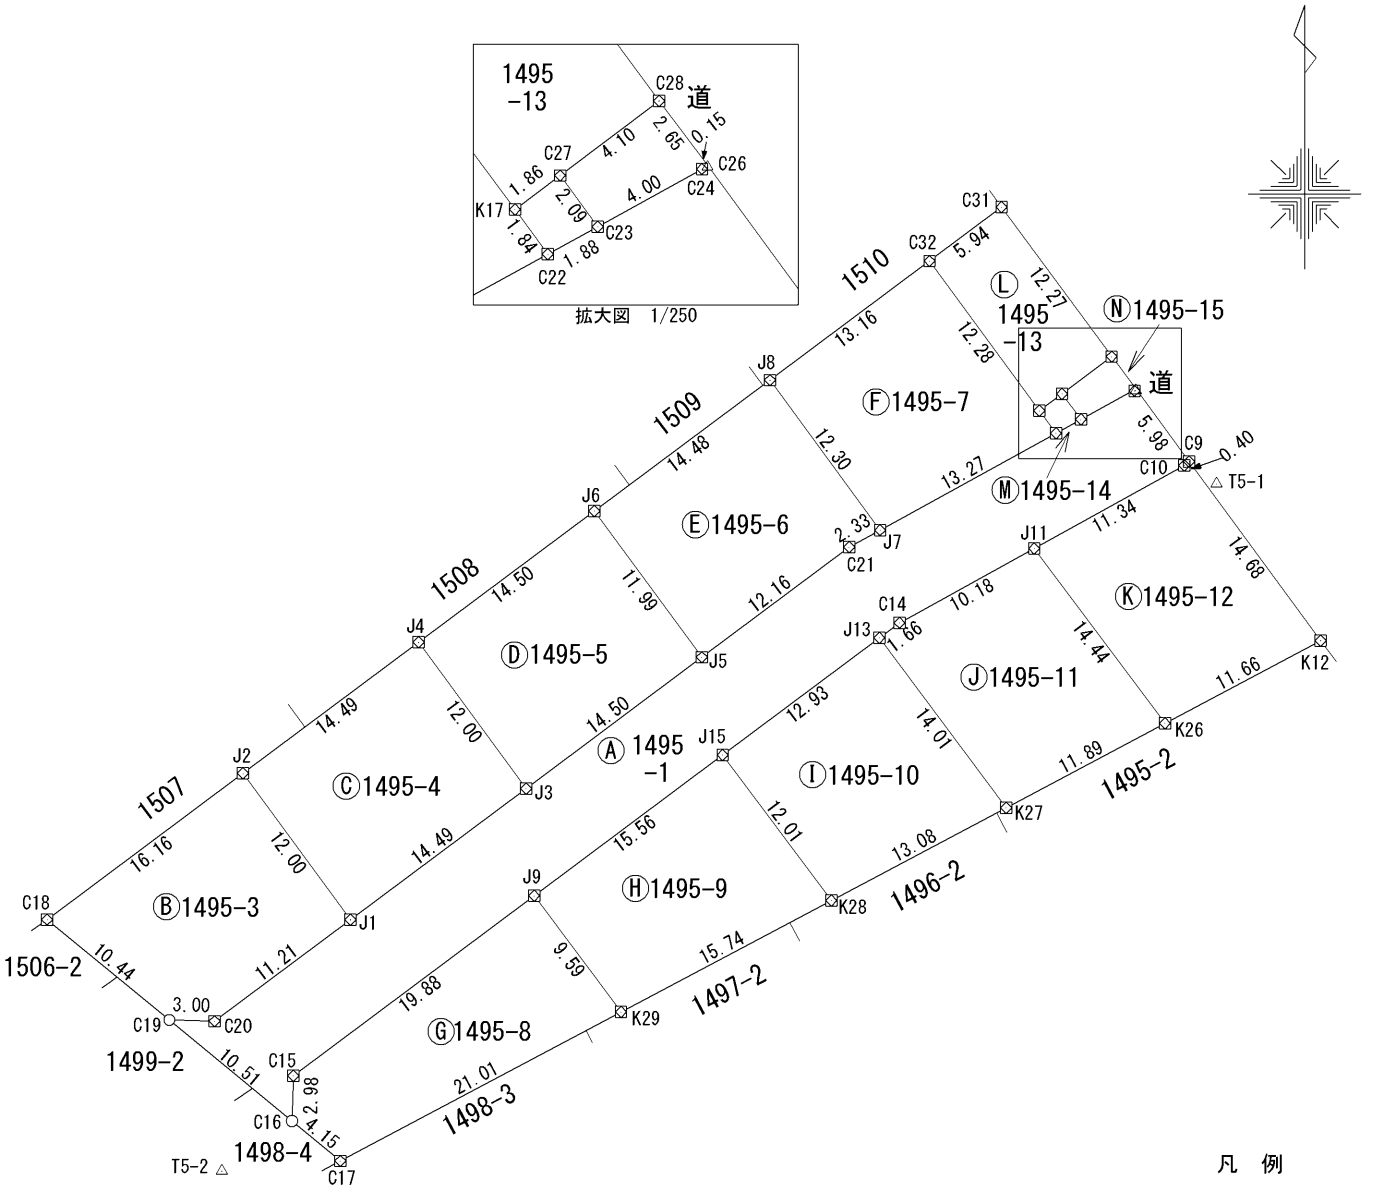

(単位：メートル)

凡 例

筆界点	境界標の種類
田	コンクリート杭
⊠	不燃性合成樹脂杭
△	金 属 鈎
⊠	金属プレート
⊕	刻 印
○	計 算 点

作 成 者	富山市田中町一丁目14番10号 土地家屋調査士 寺島 雅峰 (令和 5 年 5 月 19日作成)	申 請 人	カナディアンホーム株式会社 代表取締役 島田秀喜	縮尺	1 500
-------	--	-------	-----------------------------	----	----------

地 番		1495-1, 1495-3~1495-15		地 積 測 量 図		2/3	
土地の所在		富山市寺町字前田	
<table><tr><td colspan="5">地 番 ㊸1495-9</td></tr><tr><td>測 点</td><td>Xn</td><td>Yn</td><td>(Xn+1 - Xn-1)Yn</td><td>距 離</td></tr><tr><td>J15</td><td>77335.666</td><td>767.695</td><td>237.217755</td><td>15.56</td></tr><tr><td>J9</td><td>77326.352</td><td>755.223</td><td>-12840.301446</td><td>9.59</td></tr><tr><td>K29</td><td>77318.664</td><td>760.971</td><td>-235.140039</td><td>15.74</td></tr><tr><td>K28</td><td>77326.043</td><td>774.881</td><td>13174.526762</td><td>12.01</td></tr><tr><td colspan="2"></td><td>倍 面 積</td><td>336.303032</td><td rowspan="3"></td></tr><tr><td colspan="2"></td><td>面 積</td><td>168.1515160</td></tr><tr><td colspan="2"></td><td>地 積</td><td>168.15 m²</td></tr><tr><td colspan="5">地 番 ㊹1495-10</td></tr><tr><td>測 点</td><td>Xn</td><td>Yn</td><td>(Xn+1 - Xn-1)Yn</td><td>距 離</td></tr><tr><td>J13</td><td>77343.403</td><td>778.057</td><td>2715.418930</td><td>12.93</td></tr><tr><td>J15</td><td>77335.666</td><td>767.695</td><td>-13327.185200</td><td>12.01</td></tr><tr><td>K28</td><td>77326.043</td><td>774.881</td><td>-2704.334690</td><td>13.08</td></tr><tr><td>K27</td><td>77332.176</td><td>786.440</td><td>13652.598400</td><td>14.01</td></tr><tr><td colspan="2"></td><td>倍 面 積</td><td>336.497440</td><td rowspan="3"></td></tr><tr><td colspan="2"></td><td>面 積</td><td>168.2487200</td></tr><tr><td colspan="2"></td><td>地 積</td><td>168.24 m²</td></tr><tr><td colspan="5">地 番 ㊺1495-11</td></tr><tr><td>測 点</td><td>Xn</td><td>Yn</td><td>(Xn+1 - Xn-1)Yn</td><td>距 離</td></tr><tr><td>J11</td><td>77349.321</td><td>788.305</td><td>5242.228250</td><td>10.18</td></tr><tr><td>C14</td><td>77344.399</td><td>779.390</td><td>-4612.430020</td><td>1.66</td></tr><tr><td>J13</td><td>77343.403</td><td>778.057</td><td>-9510.190711</td><td>14.01</td></tr><tr><td>K27</td><td>77332.176</td><td>786.440</td><td>-4446.531760</td><td>11.89</td></tr><tr><td>K26</td><td>77337.749</td><td>796.945</td><td>13663.622025</td><td>14.44</td></tr><tr><td colspan="2"></td><td>倍 面 積</td><td>336.697784</td><td rowspan="3"></td></tr><tr><td colspan="2"></td><td>面 積</td><td>168.3488920</td></tr><tr><td colspan="2"></td><td>地 積</td><td>168.34 m²</td></tr><tr><td colspan="5">地 番 ㊻1495-12</td></tr><tr><td>測 点</td><td>Xn</td><td>Yn</td><td>(Xn+1 - Xn-1)Yn</td><td>距 離</td></tr><tr><td>C9</td><td>77355.052</td><td>798.554</td><td>9253.643752</td><td>0.40</td></tr><tr><td>C10</td><td>77354.804</td><td>798.236</td><td>-4574.690516</td><td>11.34</td></tr><tr><td>J11</td><td>77349.321</td><td>788.305</td><td>-13444.541775</td><td>14.44</td></tr><tr><td>K26</td><td>77337.749</td><td>796.945</td><td>-4865.349225</td><td>11.66</td></tr><tr><td>K12</td><td>77343.216</td><td>807.249</td><td>13967.829447</td><td>14.68</td></tr><tr><td colspan="2"></td><td>倍 面 積</td><td>336.891683</td><td rowspan="3"></td></tr><tr><td colspan="2"></td><td>面 積</td><td>168.4458415</td></tr><tr><td colspan="2"></td><td>地 積</td><td>168.44 m²</td></tr><tr><td colspan="5">地 番 ㊼1495-13</td></tr><tr><td>測 点</td><td>Xn</td><td>Yn</td><td>(Xn+1 - Xn-1)Yn</td><td>距 離</td></tr><tr><td>C31</td><td>77371.882</td><td>786.142</td><td>4966.845156</td><td>5.94</td></tr><tr><td>C32</td><td>77368.319</td><td>781.377</td><td>-10521.241305</td><td>12.28</td></tr><tr><td>K17</td><td>77358.417</td><td>788.651</td><td>-6929.087686</td><td>1.86</td></tr><tr><td>C27</td><td>77359.533</td><td>790.145</td><td>2831.879680</td><td>4.10</td></tr><tr><td>C28</td><td>77362.001</td><td>793.421</td><td>9797.955929</td><td>12.27</td></tr><tr><td colspan="2"></td><td>倍 面 積</td><td>146.351774</td><td rowspan="3"></td></tr><tr><td colspan="2"></td><td>面 積</td><td>73.1758870</td></tr><tr><td colspan="2"></td><td>地 積</td><td>73.17 m²</td></tr></table>								地 番 ㊸1495-9					測 点	Xn	Yn	(Xn+1 - Xn-1)Yn	距 離	J15	77335.666	767.695	237.217755	15.56	J9	77326.352	755.223	-12840.301446	9.59	K29	77318.664	760.971	-235.140039	15.74	K28	77326.043	774.881	13174.526762	12.01			倍 面 積	336.303032				面 積	168.1515160			地 積	168.15 m ²	地 番 ㊹1495-10					測 点	Xn	Yn	(Xn+1 - Xn-1)Yn	距 離	J13	77343.403	778.057	2715.418930	12.93	J15	77335.666	767.695	-13327.185200	12.01	K28	77326.043	774.881	-2704.334690	13.08	K27	77332.176	786.440	13652.598400	14.01			倍 面 積	336.497440				面 積	168.2487200			地 積	168.24 m ²	地 番 ㊺1495-11					測 点	Xn	Yn	(Xn+1 - Xn-1)Yn	距 離	J11	77349.321	788.305	5242.228250	10.18	C14	77344.399	779.390	-4612.430020	1.66	J13	77343.403	778.057	-9510.190711	14.01	K27	77332.176	786.440	-4446.531760	11.89	K26	77337.749	796.945	13663.622025	14.44			倍 面 積	336.697784				面 積	168.3488920			地 積	168.34 m ²	地 番 ㊻1495-12					測 点	Xn	Yn	(Xn+1 - Xn-1)Yn	距 離	C9	77355.052	798.554	9253.643752	0.40	C10	77354.804	798.236	-4574.690516	11.34	J11	77349.321	788.305	-13444.541775	14.44	K26	77337.749	796.945	-4865.349225	11.66	K12	77343.216	807.249	13967.829447	14.68			倍 面 積	336.891683				面 積	168.4458415			地 積	168.44 m ²	地 番 ㊼1495-13					測 点	Xn	Yn	(Xn+1 - Xn-1)Yn	距 離	C31	77371.882	786.142	4966.845156	5.94	C32	77368.319	781.377	-10521.241305	12.28	K17	77358.417	788.651	-6929.087686	1.86	C27	77359.533	790.145	2831.879680	4.10	C28	77362.001	793.421	9797.955929	12.27			倍 面 積	146.351774				面 積	73.1758870			地 積	73.17 m ²	<table><tr><td>地 番</td><td colspan="4">㊽1495-5</td></tr><tr><td>測 点</td><td>Xn</td><td>Yn</td><td>(Xn+1 - Xn-1)Yn</td><td>距 離</td></tr><tr><td>J3</td><td>77333.440</td><td>754.691</td><td>-748.653472</td><td>14.50</td></tr><tr><td>J5</td><td>77342.120</td><td>766.313</td><td>14058.778298</td><td>11.99</td></tr><tr><td>J6</td><td>77351.786</td><td>759.214</td><td>753.140288</td><td>14.50</td></tr><tr><td>J4</td><td>77343.112</td><td>747.587</td><td>-13715.231102</td><td>12.00</td></tr><tr><td colspan="2"></td><td>倍 面 積</td><td>348.034012</td><td rowspan="3"></td></tr><tr><td colspan="2"></td><td>面 積</td><td>174.0170060</td></tr><tr><td colspan="2"></td><td>地 積</td><td>174.01 m²</td></tr><tr><td colspan="5">地 番 ㊾1495-6</td></tr><tr><td>測 点</td><td>Xn</td><td>Yn</td><td>(Xn+1 - Xn-1)Yn</td><td>距 離</td></tr><tr><td>J5</td><td>77342.120</td><td>766.313</td><td>-1827.656505</td><td>12.16</td></tr><tr><td>C21</td><td>77349.401</td><td>776.061</td><td>6525.120888</td><td>2.33</td></tr><tr><td>J7</td><td>77350.528</td><td>778.109</td><td>8594.992014</td><td>12.30</td></tr><tr><td>J8</td><td>77360.447</td><td>770.824</td><td>969.696592</td><td>14.48</td></tr><tr><td>J6</td><td>77351.786</td><td>759.214</td><td>-13914.114978</td><td>11.99</td></tr><tr><td colspan="2"></td><td>倍 面 積</td><td>348.038011</td><td rowspan="3"></td></tr><tr><td colspan="2"></td><td>面 積</td><td>174.0190055</td></tr><tr><td colspan="2"></td><td>地 積</td><td>174.01 m²</td></tr><tr><td colspan="5">地 番 ㊿1495-7</td></tr><tr><td>測 点</td><td>Xn</td><td>Yn</td><td>(Xn+1 - Xn-1)Yn</td><td>距 離</td></tr><tr><td>J8</td><td>77360.447</td><td>770.824</td><td>-13713.729784</td><td>12.30</td></tr><tr><td>J7</td><td>77350.528</td><td>778.109</td><td>-2735.053135</td><td>13.27</td></tr><tr><td>C22</td><td>77356.932</td><td>789.741</td><td>6230.266749</td><td>1.84</td></tr><tr><td>K17</td><td>77358.417</td><td>788.651</td><td>8980.368937</td><td>12.28</td></tr><tr><td>C32</td><td>77368.319</td><td>781.377</td><td>1586.195310</td><td>13.16</td></tr><tr><td colspan="2"></td><td>倍 面 積</td><td>348.048077</td><td rowspan="3"></td></tr><tr><td colspan="2"></td><td>面 積</td><td>174.0240385</td></tr><tr><td colspan="2"></td><td>地 積</td><td>174.02 m²</td></tr><tr><td colspan="5">地 番 ㊽1495-8</td></tr><tr><td>測 点</td><td>Xn</td><td>Yn</td><td>(Xn+1 - Xn-1)Yn</td><td>距 離</td></tr><tr><td>C15</td><td>77314.451</td><td>739.287</td><td>-11007.244143</td><td>2.98</td></tr><tr><td>C16</td><td>77311.463</td><td>739.203</td><td>-4167.626514</td><td>4.15</td></tr><tr><td>C17</td><td>77308.813</td><td>742.404</td><td>5346.051204</td><td>21.01</td></tr><tr><td>K29</td><td>77318.664</td><td>760.971</td><td>13346.670369</td><td>9.59</td></tr><tr><td>J9</td><td>77326.352</td><td>755.223</td><td>-3181.754499</td><td>19.88</td></tr><tr><td colspan="2"></td><td>倍 面 積</td><td>336.096417</td><td rowspan="3"></td></tr><tr><td colspan="2"></td><td>面 積</td><td>168.0482085</td></tr><tr><td colspan="2"></td><td>地 積</td><td>168.04 m²</td></tr></table>	地 番	㊽1495-5				測 点	Xn	Yn	(Xn+1 - Xn-1)Yn	距 離	J3	77333.440	754.691	-748.653472	14.50	J5	77342.120	766.313	14058.778298	11.99	J6	77351.786	759.214	753.140288	14.50	J4	77343.112	747.587	-13715.231102	12.00			倍 面 積	348.034012				面 積	174.0170060			地 積	174.01 m ²	地 番 ㊾1495-6					測 点	Xn	Yn	(Xn+1 - Xn-1)Yn	距 離	J5	77342.120	766.313	-1827.656505	12.16	C21	77349.401	776.061	6525.120888	2.33	J7	77350.528	778.109	8594.992014	12.30	J8	77360.447	770.824	969.696592	14.48	J6	77351.786	759.214	-13914.114978	11.99			倍 面 積	348.038011				面 積	174.0190055			地 積	174.01 m ²	地 番 ㊿1495-7					測 点	Xn	Yn	(Xn+1 - Xn-1)Yn	距 離	J8	77360.447	770.824	-13713.729784	12.30	J7	77350.528	778.109	-2735.053135	13.27	C22	77356.932	789.741	6230.266749	1.84	K17	77358.417	788.651	8980.368937	12.28	C32	77368.319	781.377	1586.195310	13.16			倍 面 積	348.048077				面 積	174.0240385			地 積	174.02 m ²	地 番 ㊽1495-8					測 点	Xn	Yn	(Xn+1 - Xn-1)Yn	距 離	C15	77314.451	739.287	-11007.244143	2.98	C16	77311.463	739.203	-4167.626514	4.15	C17	77308.813	742.404	5346.051204	21.01	K29	77318.664	760.971	13346.670369	9.59	J9	77326.352	755.223	-3181.754499	19.88			倍 面 積	336.096417				面 積	168.0482085			地 積	168.04 m ²
地 番 ㊸1495-9	
測 点	Xn	Yn	(Xn+1 - Xn-1)Yn	距 離	
J15	77335.666	767.695	237.217755	15.56	
J9	77326.352	755.223	-12840.301446	9.59	
K29	77318.664	760.971	-235.140039	15.74	
K28	77326.043	774.881	13174.526762	12.01	
		倍 面 積	336.303032	
		面 積	168.1515160	
		地 積	168.15 m ²	
地 番 ㊹1495-10	
測 点	Xn	Yn	(Xn+1 - Xn-1)Yn	距 離	
J13	77343.403	778.057	2715.418930	12.93	
J15	77335.666	767.695	-13327.185200	12.01	
K28	77326.043	774.881	-2704.334690	13.08	
K27	77332.176	786.440	13652.598400	14.01	
		倍 面 積	336.497440	
		面 積	168.2487200	
		地 積	168.24 m ²	
地 番 ㊺1495-11	
測 点	Xn	Yn	(Xn+1 - Xn-1)Yn	距 離	
J11	77349.321	788.305	5242.228250	10.18	
C14	77344.399	779.390	-4612.430020	1.66	
J13	77343.403	778.057	-9510.190711	14.01	
K27	77332.176	786.440	-4446.531760	11.89	
K26	77337.749	796.945	13663.622025	14.44	
		倍 面 積	336.697784	
		面 積	168.3488920	
		地 積	168.34 m ²	
地 番 ㊻1495-12	
測 点	Xn	Yn	(Xn+1 - Xn-1)Yn	距 離	
C9	77355.052	798.554	9253.643752	0.40	
C10	77354.804	798.236	-4574.690516	11.34	
J11	77349.321	788.305	-13444.541775	14.44	
K26	77337.749	796.945	-4865.349225	11.66	
K12	77343.216	807.249	13967.829447	14.68	
		倍 面 積	336.891683	
		面 積	168.4458415	
		地 積	168.44 m ²	
地 番 ㊼1495-13	
測 点	Xn	Yn	(Xn+1 - Xn-1)Yn	距 離	
C31	77371.882	786.142	4966.845156	5.94	
C32	77368.319	781.377	-10521.241305	12.28	
K17	77358.417	788.651	-6929.087686	1.86	
C27	77359.533	790.145	2831.879680	4.10	
C28	77362.001	793.421	9797.955929	12.27	
		倍 面 積	146.351774	
		面 積	73.1758870	
		地 積	73.17 m ²	
地 番	㊽1495-5	
測 点	Xn	Yn	(Xn+1 - Xn-1)Yn	距 離	
J3	77333.440	754.691	-748.653472	14.50	
J5	77342.120	766.313	14058.778298	11.99	
J6	77351.786	759.214	753.140288	14.50	
J4	77343.112	747.587	-13715.231102	12.00	
		倍 面 積	348.034012	
		面 積	174.0170060	
		地 積	174.01 m ²	
地 番 ㊾1495-6	
測 点	Xn	Yn	(Xn+1 - Xn-1)Yn	距 離	
J5	77342.120	766.313	-1827.656505	12.16	
C21	77349.401	776.061	6525.120888	2.33	
J7	77350.528	778.109	8594.992014	12.30	
J8	77360.447	770.824	969.696592	14.48	
J6	77351.786	759.214	-13914.114978	11.99	
		倍 面 積	348.038011	
		面 積	174.0190055	
		地 積	174.01 m ²	
地 番 ㊿1495-7	
測 点	Xn	Yn	(Xn+1 - Xn-1)Yn	距 離	
J8	77360.447	770.824	-13713.729784	12.30	
J7	77350.528	778.109	-2735.053135	13.27	
C22	77356.932	789.741	6230.266749	1.84	
K17	77358.417	788.651	8980.368937	12.28	
C32	77368.319	781.377	1586.195310	13.16	
		倍 面 積	348.048077	
		面 積	174.0240385	
		地 積	174.02 m ²	
地 番 ㊽1495-8	
測 点	Xn	Yn	(Xn+1 - Xn-1)Yn	距 離	
C15	77314.451	739.287	-11007.244143	2.98	
C16	77311.463	739.203	-4167.626514	4.15	
C17	77308.813	742.404	5346.051204	21.01	
K29	77318.664	760.971	13346.670369	9.59	
J9	77326.352	755.223	-3181.754499	19.88	
		倍 面 積	336.096417	
		面 積	168.0482085	
		地 積	168.04 m ²	
作 成 者	富山市田中町一丁目14番10号 土地家屋調査士 寺島 雅峰 (令和 5 年 5 月 19日作成)			申 請 人	カナディアンホーム株式会社 代表取締役 島田秀喜		縮尺	1 /	

地 番	1495-1, 1495-3～1495-15	地 積 測 量 図	3/3
土地の所在	富山市寺町字前田		


地 番	㊦1495-14			
測 点	Xn	Yn	(Xn+1 - Xn-1)Yn	距 離
C22	77356.932	789.741	-452.521593	1.88
C23	77357.844	791.390	2058.405390	2.09
C27	77359.533	790.145	452.753085	1.86
K17	77358.417	788.651	-2051.281251	1.84
		倍 面 積	7.355631	
		面 積	3.6778155	
		地 積	3.67 m ²	

地 番	㊦1495-15			
測 点	Xn	Yn	(Xn+1 - Xn-1)Yn	距 離
C28	77362.001	793.421	-272.143403	4.10
C27	77359.533	790.145	-3284.632765	2.09
C23	77357.844	791.390	194.681940	4.00
C24	77359.779	794.892	1615.220544	0.15
C26	77359.876	795.018	1766.529996	2.65
		倍 面 積	19.656312	
		面 積	9.8281560	
		地 積	9.82 m ²	

街区基準点の名称及び座標値						
測 地 系	既知点	座標変換	点名	X座標	Y座標	標識
世界測地系（測地成果2011）	7 街区基準点	——	2038A	77574.503	711.820	金属標
世界測地系（測地成果2011）	7 街区基準点	——	2047A	77183.449	613.052	金属標
世界測地系（測地成果2011）	7 街区基準点	——	20D70	77458.412	797.452	金属標

基 準 点 （ 新 点 ）		
点名	X座標	Y座標
T5	77385.286	847.116
T5-1	77353.587	800.362
T5-2	77308.149	734.568

測量年月日	令和5年5月18日
報告書NO	2310540

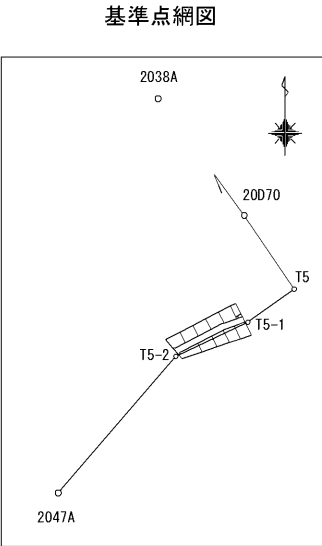

作 成 者	富山市田中町一丁目14番10号 土地家屋調査士 寺島 雅峰 (令和 5 年 5 月 19日作成)	申 請 人	カナディアンホーム株式会社 代表取締役 島田秀喜	縮尺	1
-------	--	-------	-----------------------------	----	---